



MOROCCAN STYLE
DESK LANTERN

STATE	TUFTS UNIVERSITY	DESIGNED BY
MA	ES-0018	FADI AZRA
MIDTERM PROJECT		


FULL LANTERN PLAN

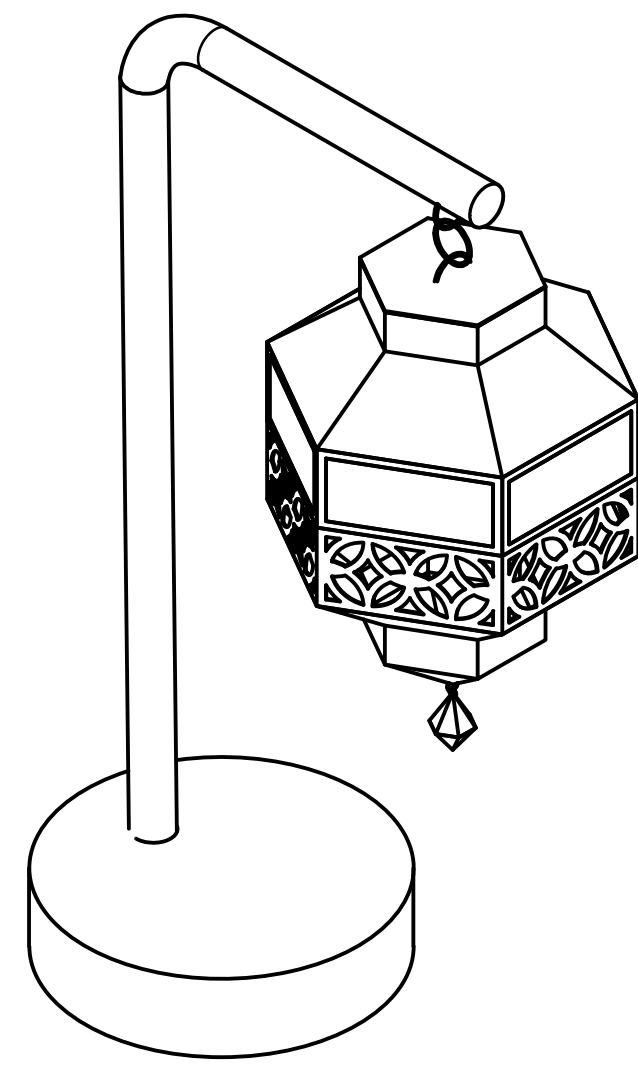


LANTERN ISOMETRIC VIEW
SCALE: 1/4" = 1'-0"

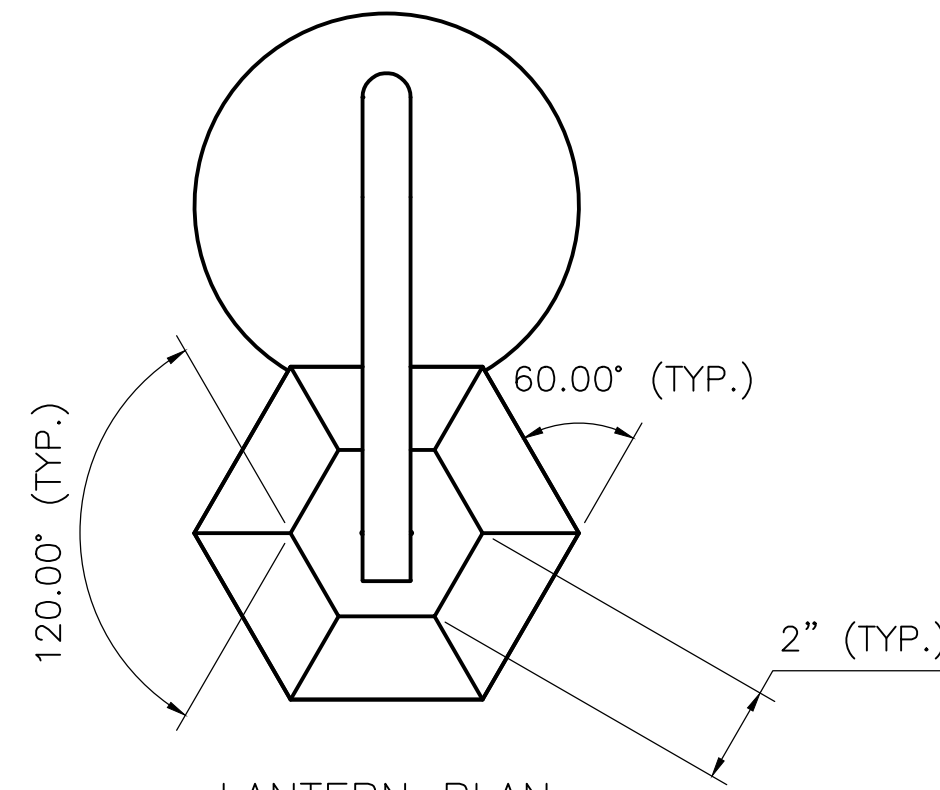


LANTERN PLAN
SCALE: 1/4" = 1'-0"

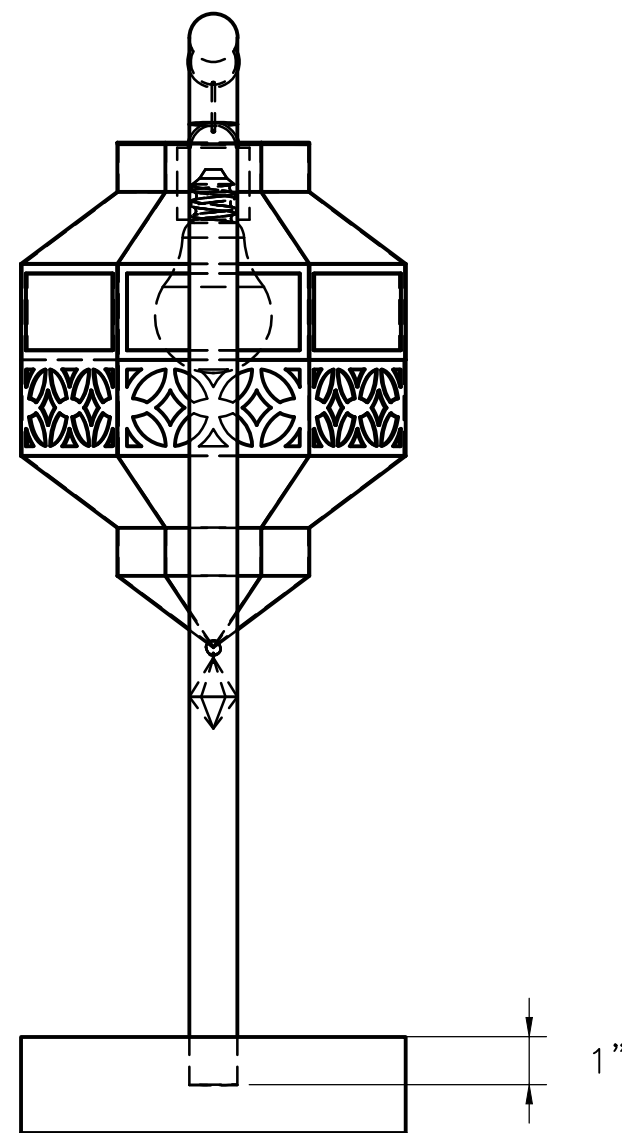


LANTERN BACK ELEVATION
SCALE: 1/4" = 1'-0"

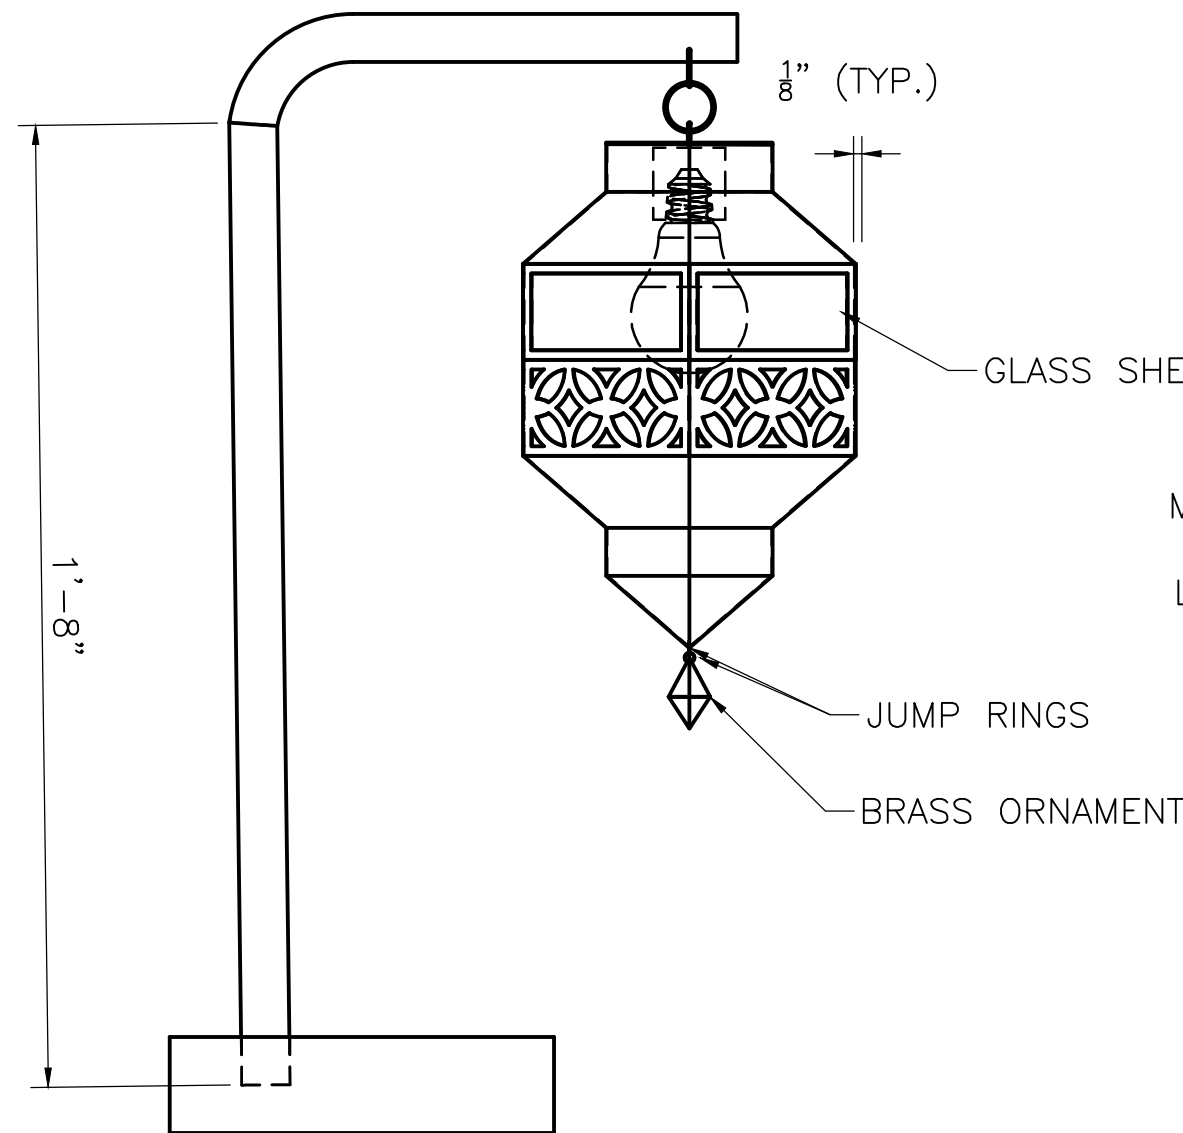


LANTERN LEFT SIDE ELEVATION
SCALE: 1/4" = 1'-0"

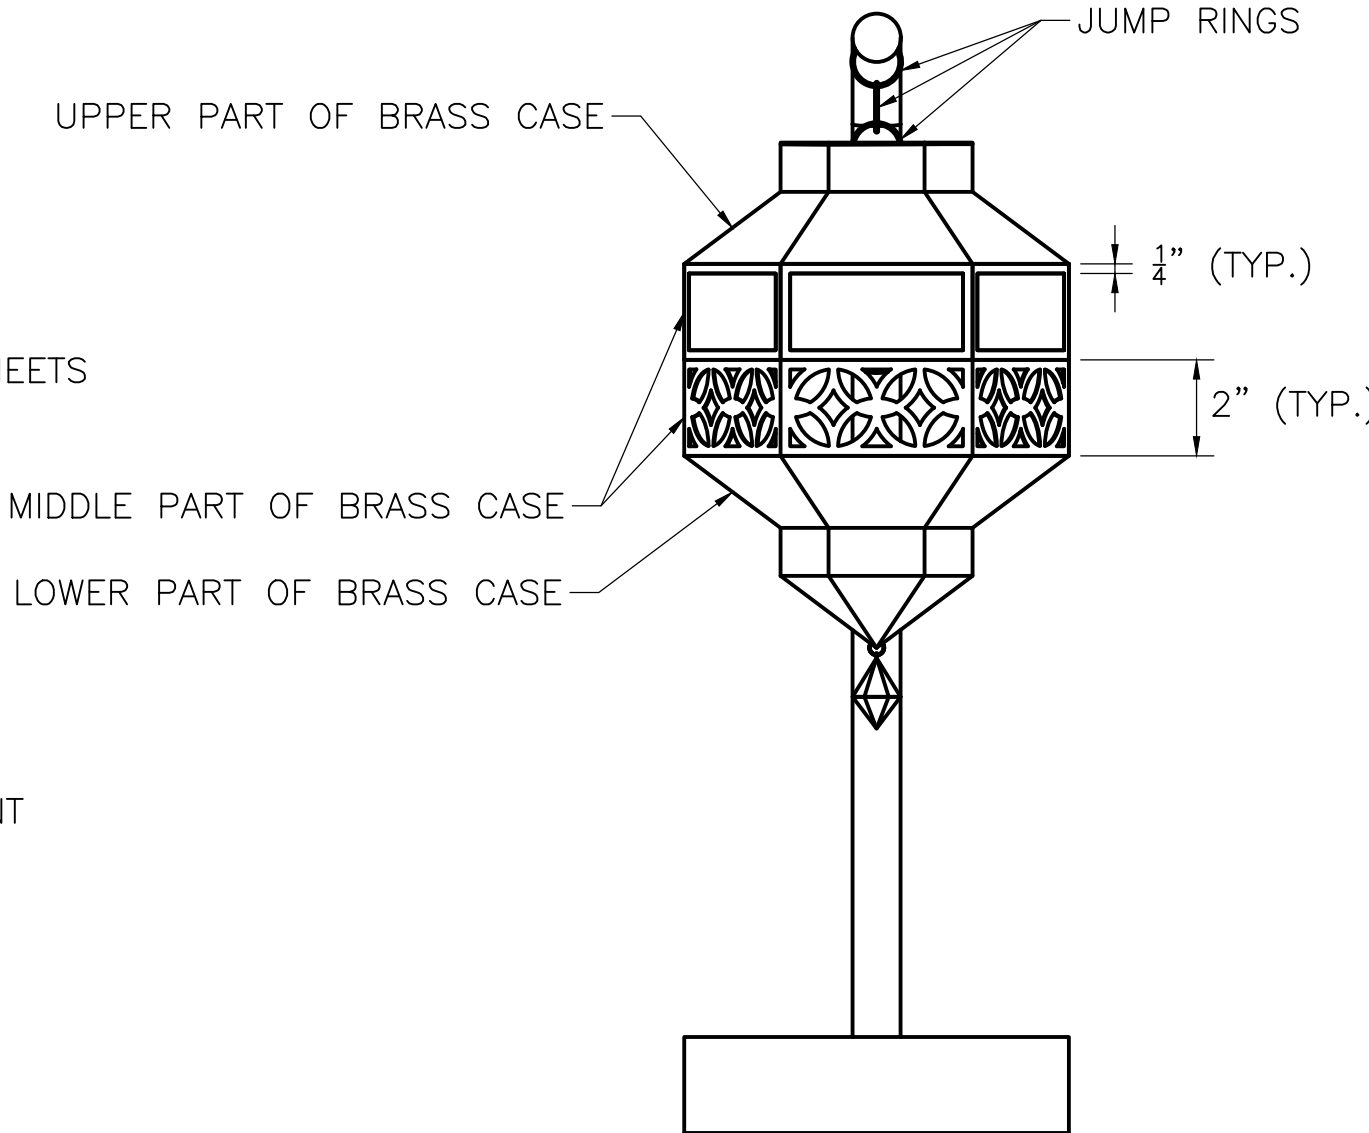

LANTERN FRONT ELEVATION
SCALE: 1/4" = 1'-0"

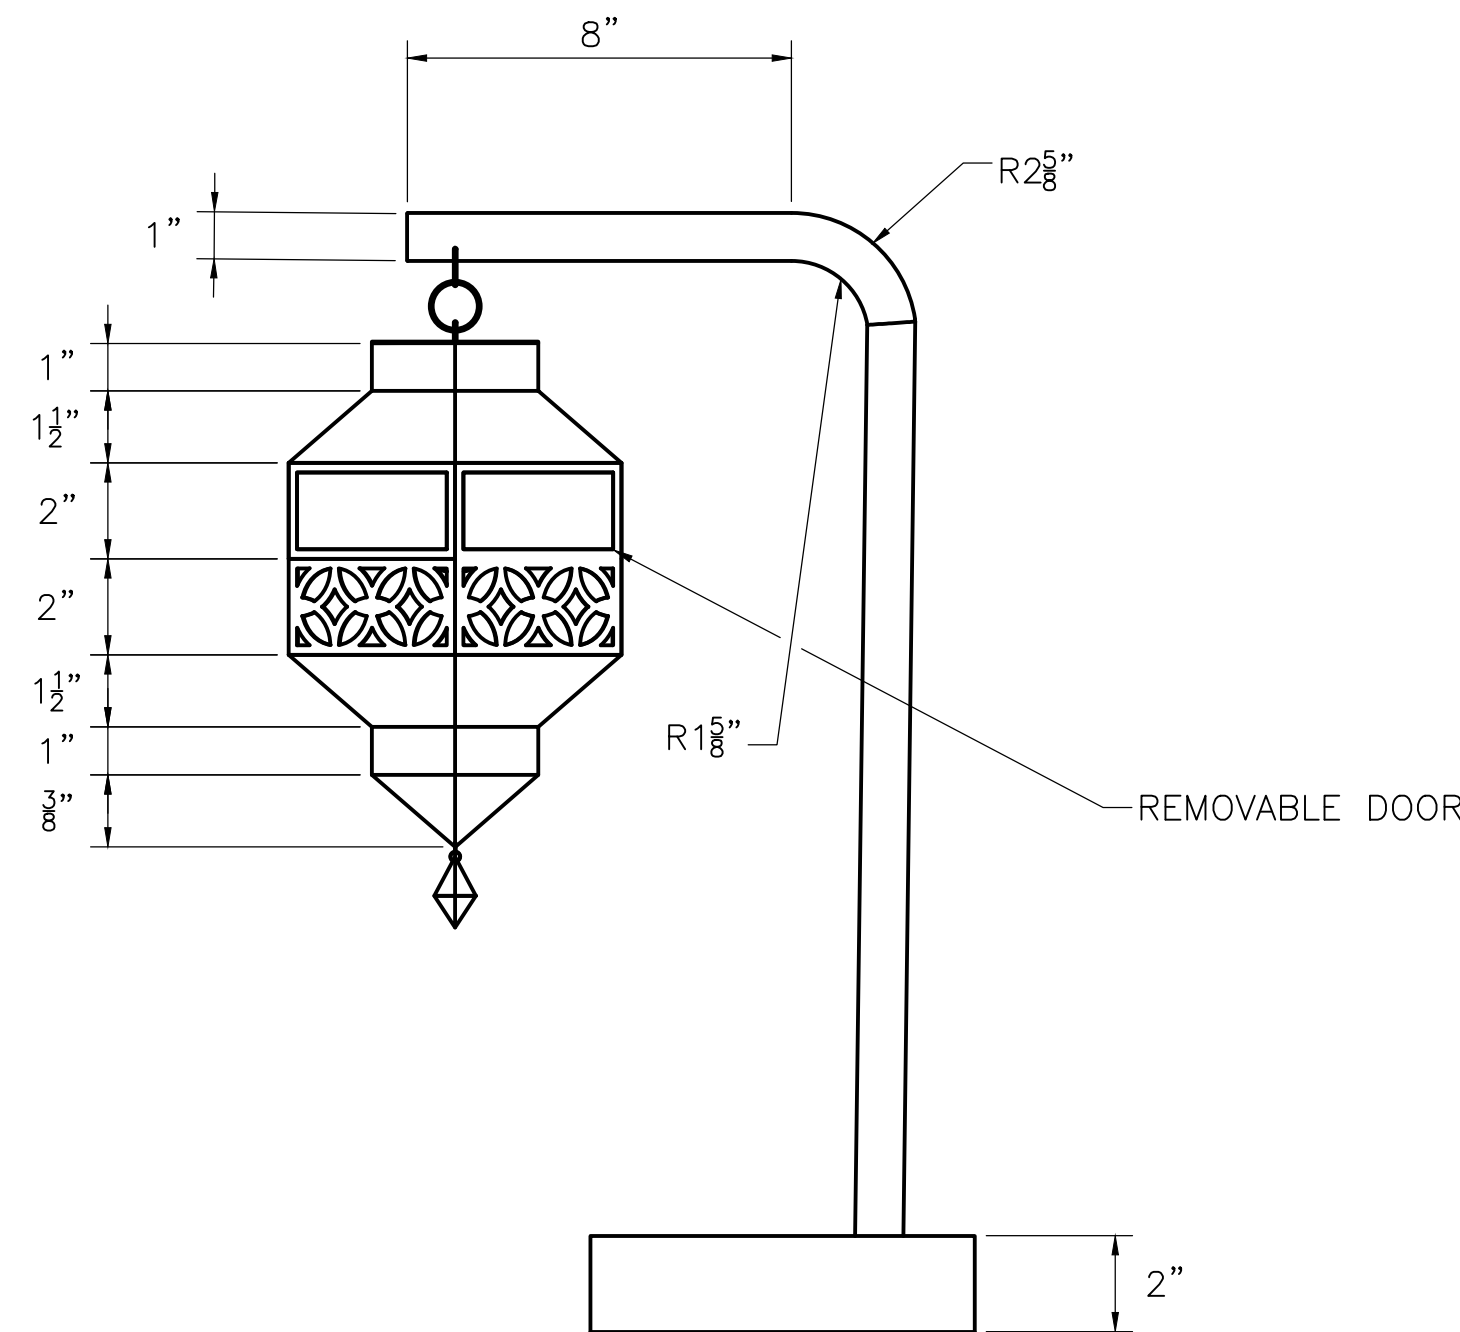

LANTERN RIGHT SIDE ELEVATION
SCALE: 1/4" = 1'-0"

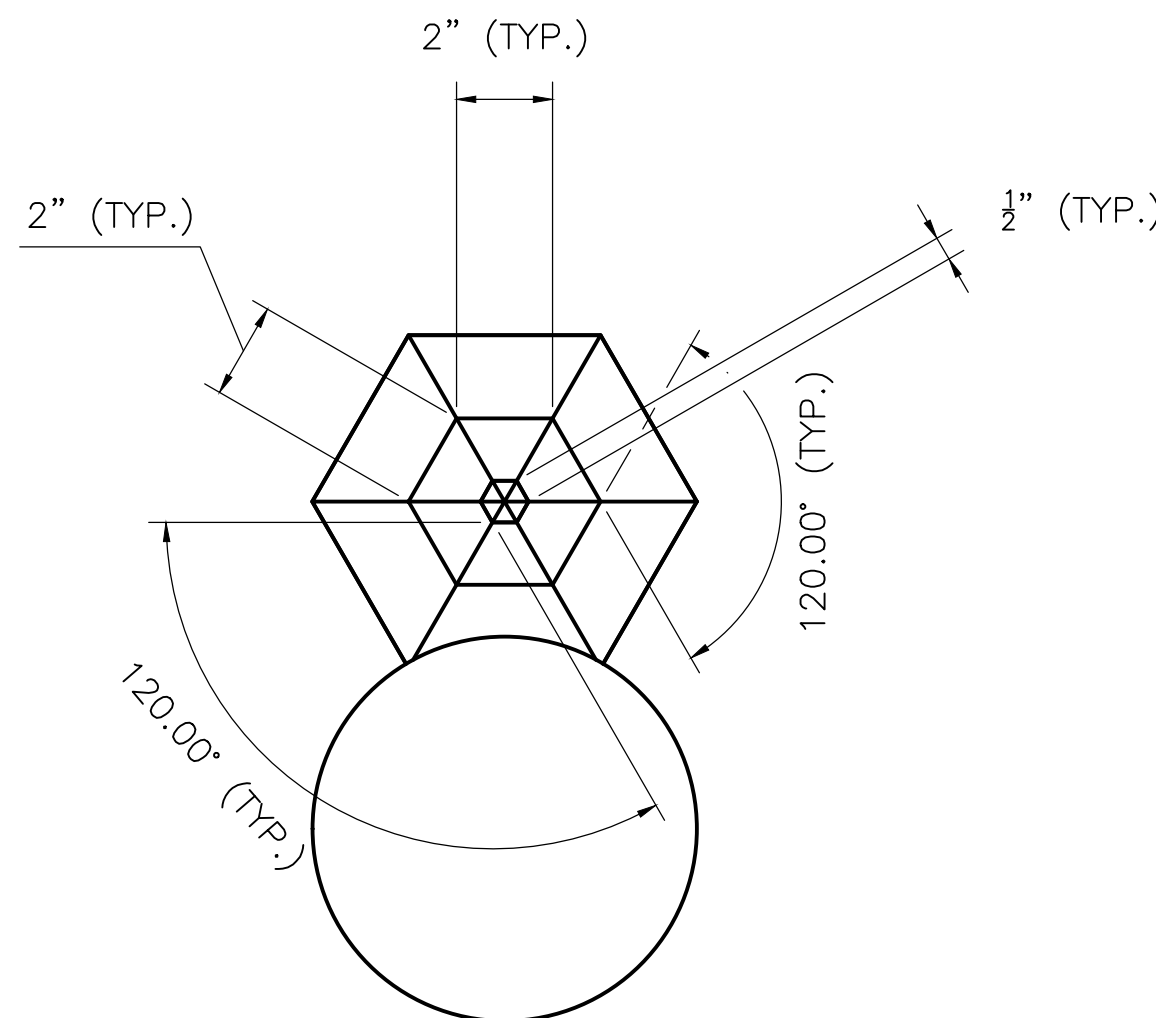

LANTERN BOTTOM VIEW
SCALE: 1/4" = 1'-0"

- MATERIALS LIST:
- RIPPLED BLUE GLASS
 - 1/32-INCH THICK BRASS
 - WOODEN BASE

MARCH 05, 2025	ISSUED FOR CONSTRUCTION
DATE	BRASS MOROCCAN STYLE LANTERN
USE ONLY PRINTS OF LATEST DATE	

SHEET 01 OF 04 SHEETS


STATE	TUFTS UNIVERSITY	DESIGNED BY
MA	ES-0018	FADI AZRA
MIDTERM PROJECT		

A line drawing of a decorative, multi-tiered lantern or chandelier. The structure is composed of several geometric sections. At the top is a small square cap. Below it is a larger square section with a central rectangular panel. The middle section is a square frame with intricate, symmetrical cut-out patterns on its sides. The bottom section is a large, faceted, diamond-shaped structure that tapers to a point. A small, faceted pendant hangs from the bottom point. The entire drawing is rendered in black lines on a white background.


A line drawing of a decorative lantern. The lantern has a hexagonal top section, a central body with a decorative band featuring a repeating leaf-like pattern, and a faceted base. The drawing is in a 3D perspective view.

Figure 1 shows a technical drawing of a hexagonal structure. A vertical dimension line on the left indicates a height of $\frac{1}{32}$ inch. An angle of 120° is marked at the top vertex of the hexagon.


MARCH 05, 2025	ISSUED FOR CONSTRUCTION
DATE	BRASS MOROCCAN STYLE LANTERN
USE ONLY PRINTS OF LATEST DATE	

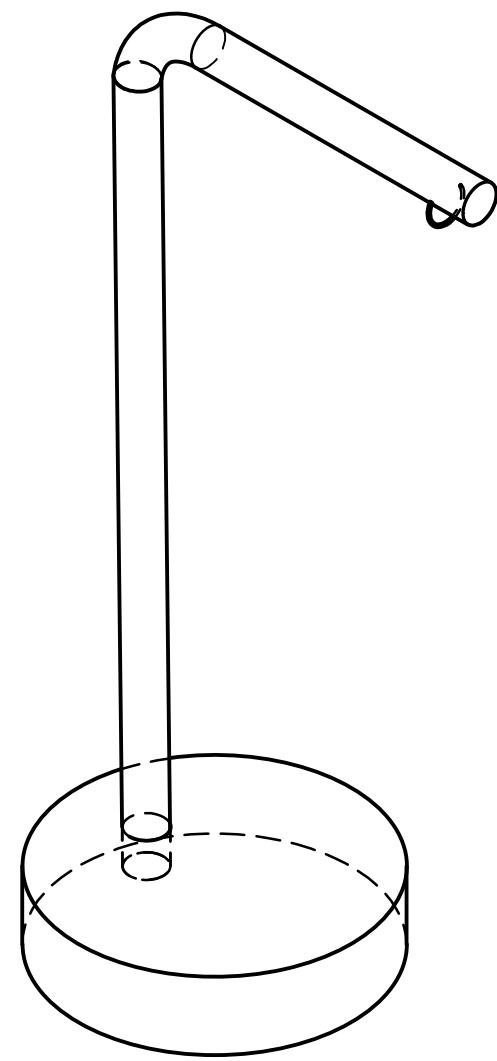


STAND ISOMETRIC VIEW
SCALE: 1/4" = 1' -0"

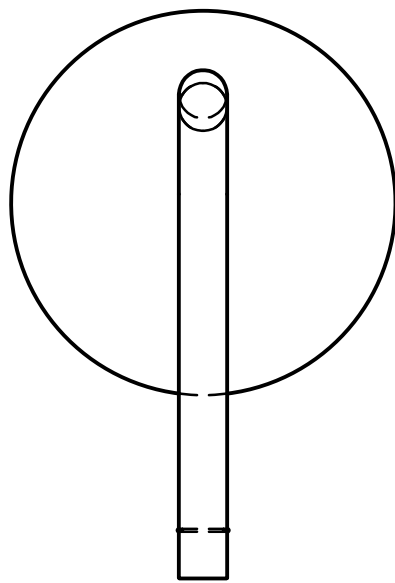


STAND PLAN
SCALE: 1/4" = 1' -0"

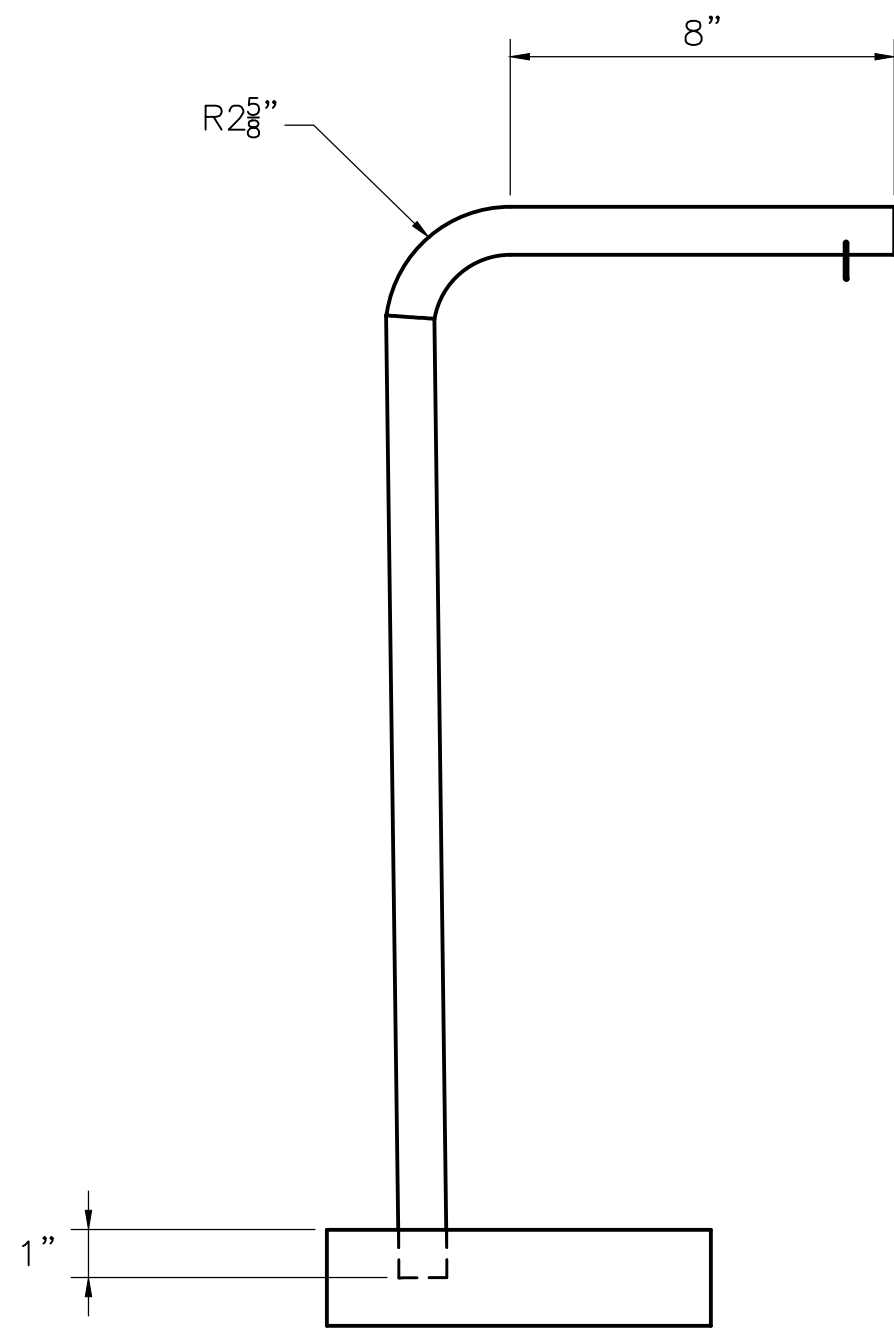


STAND LEFT SIDE ELEVATION
SCALE: 1/4" = 1' -0"

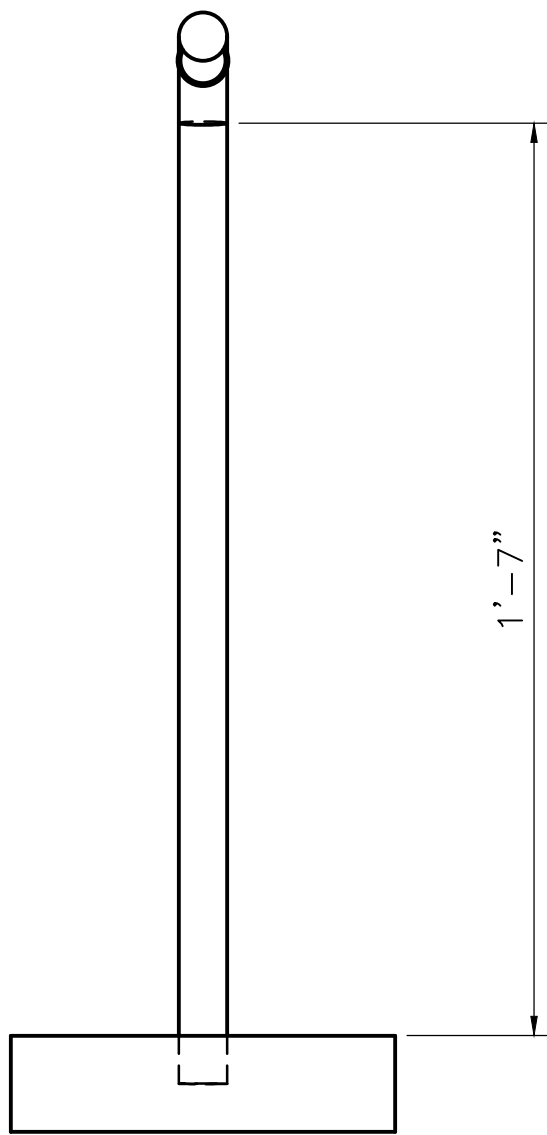


STAND FRONT ELEVATION
SCALE: 1/4" = 1' -0"

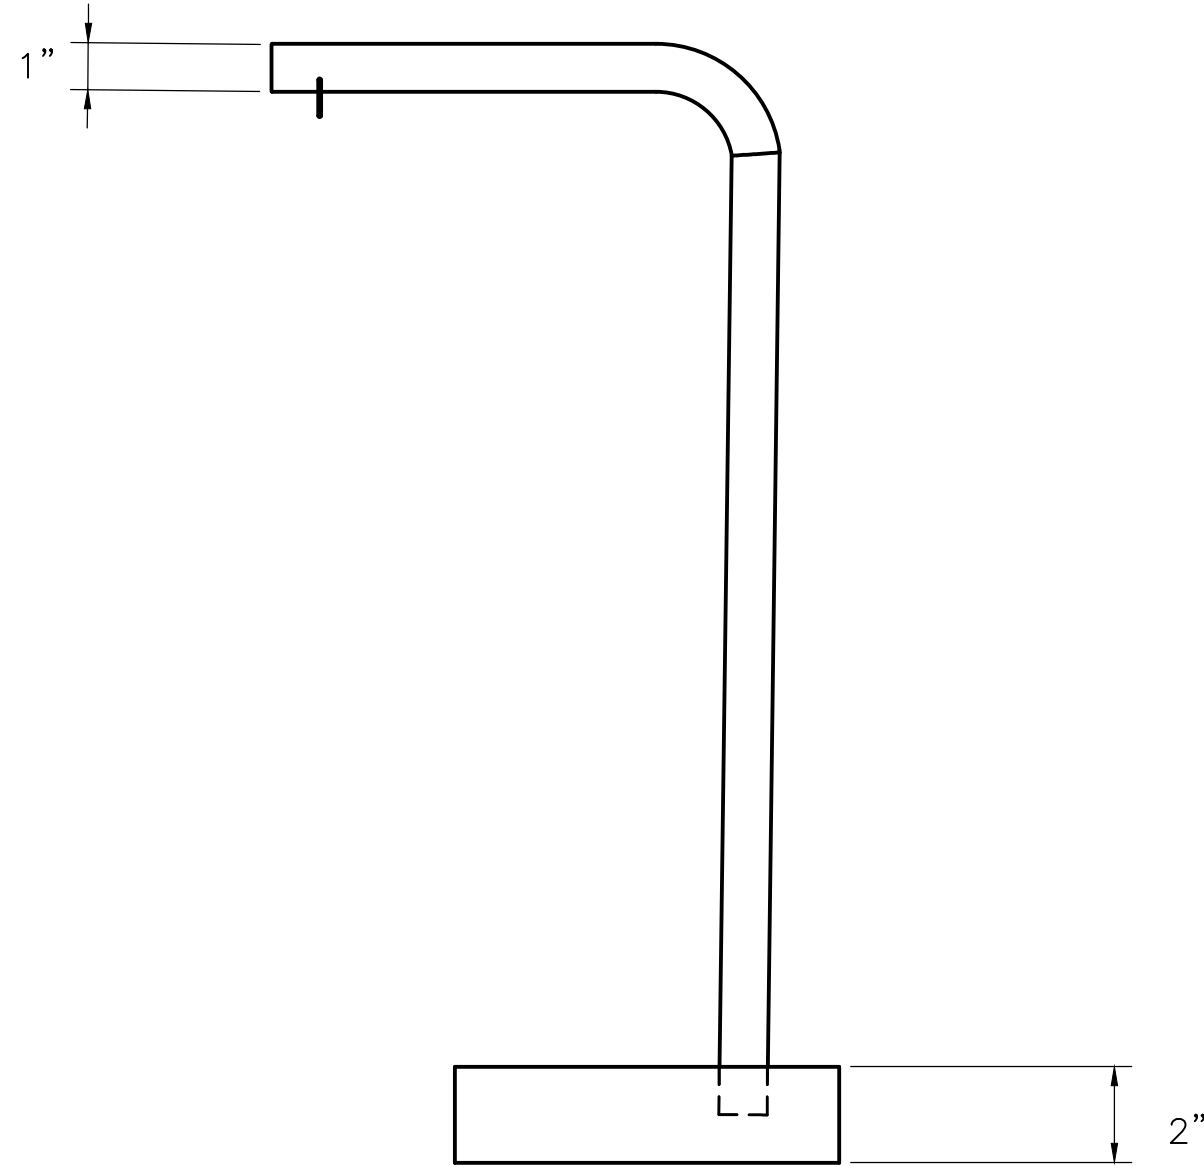


STAND RIGHT SIDE ELEVATION
SCALE: 1/4" = 1' -0"

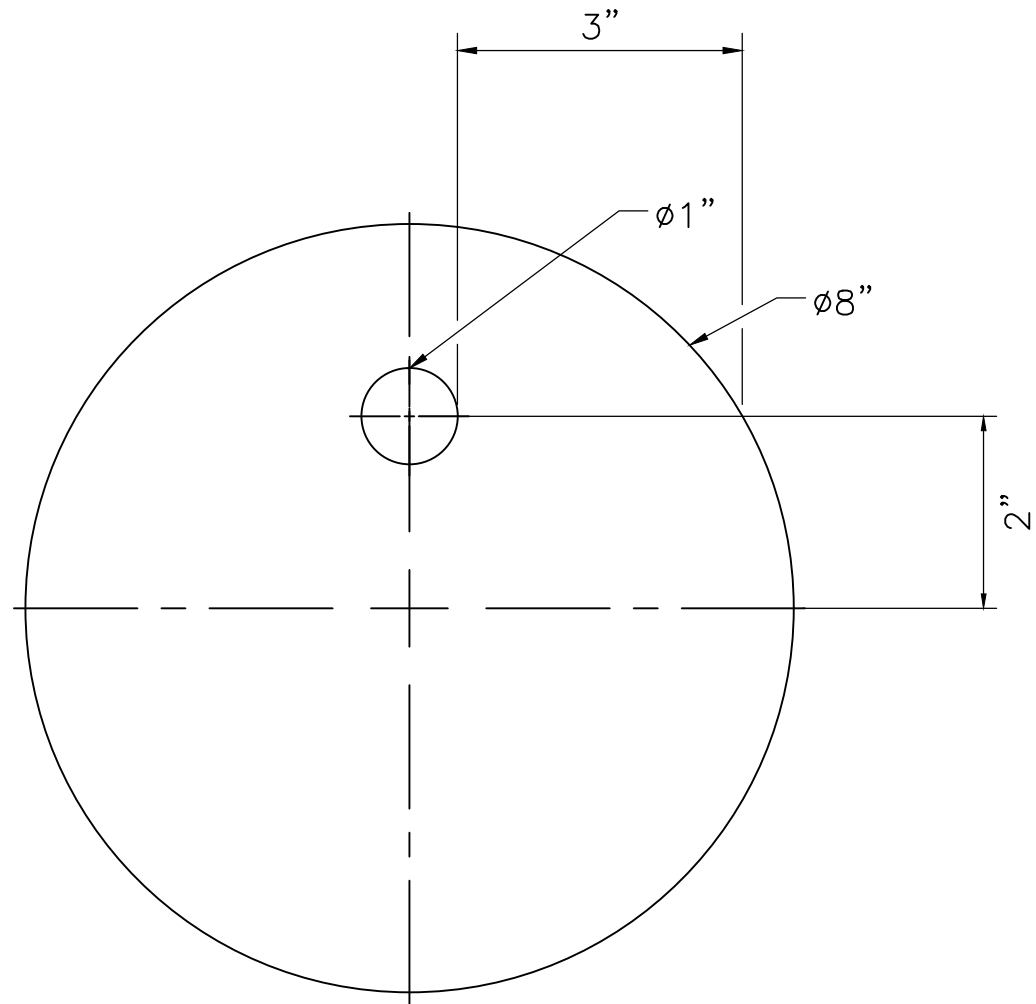

CIRCULAR BASE PLAN VIEW
SCALE: 1/2" = 1' -0"

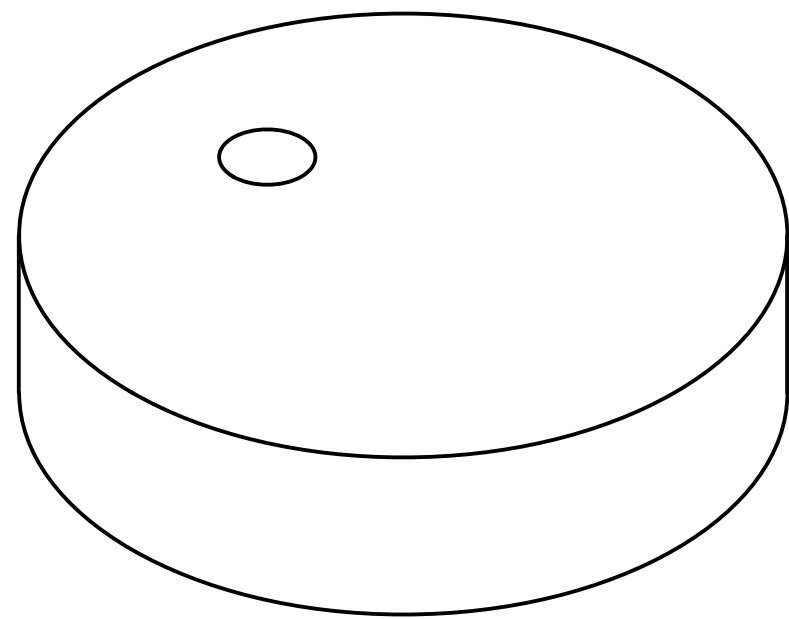

WOODEN BASE ISOMETRIC VIEW
SCALE: NONE

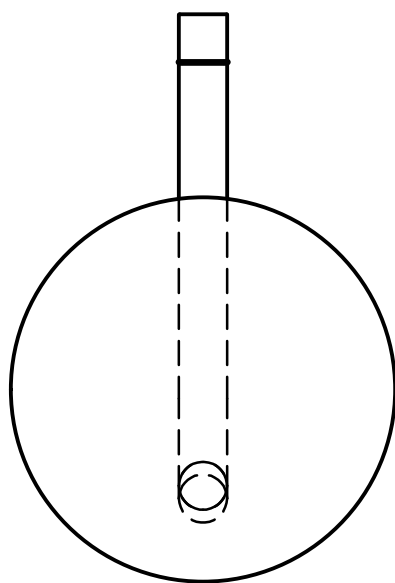


STAND BOTTOM VIEW
SCALE: 1/4" = 1' -0"

MARCH 05, 2025	ISSUED FOR CONSTRUCTION
DATE	BRASS MOROCCAN STYLE LANTERN
USE ONLY PRINTS OF LATEST DATE	

MOROCCAN STYLE
DESK LANTERN


STATE	TUFTS UNIVERSITY	DESIGNED BY
MA	ES-0018	FADI AZRA
MIDTERM PROJECT		

DETAIL VIEW OF BRASS JUMP
RINGS, ORNAMENT, AND
GLASS SHEET

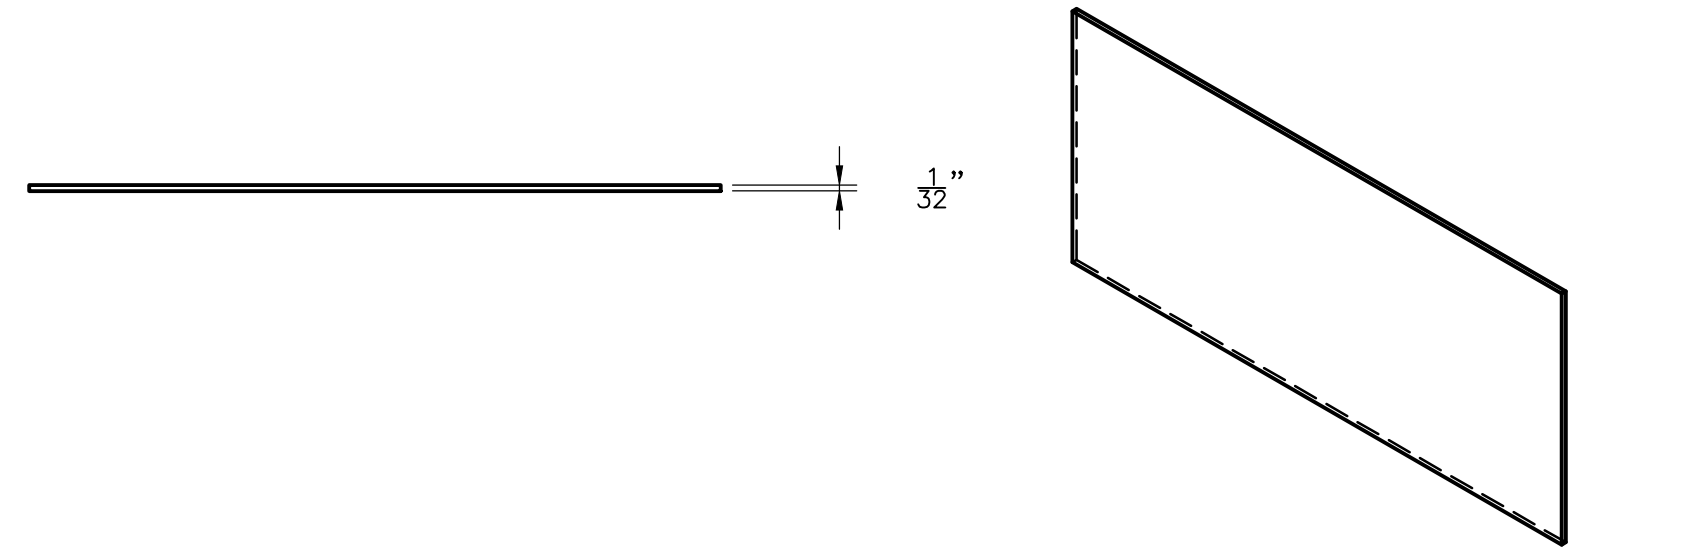

GLASS SHEET PLAN VIEW
SCALE: 1" = 1'-0"


GLASS SHEET ISOMETRIC VIEW
SCALE: 1" = 1'-0"

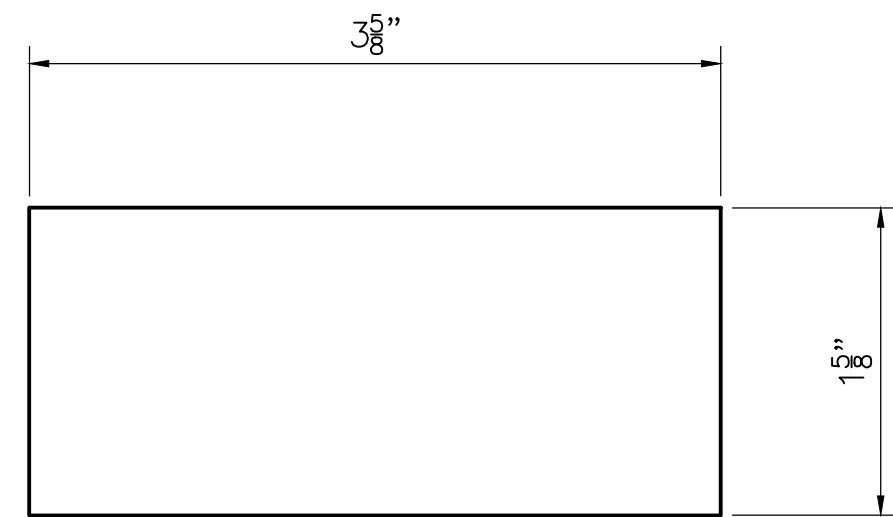


GLASS SHEET FRONT ELEVATION
SCALE: 1" = 1'-0"




GLASS SHEET RIGHT SIDE ELEVATION
SCALE: 1" = 1'-0"

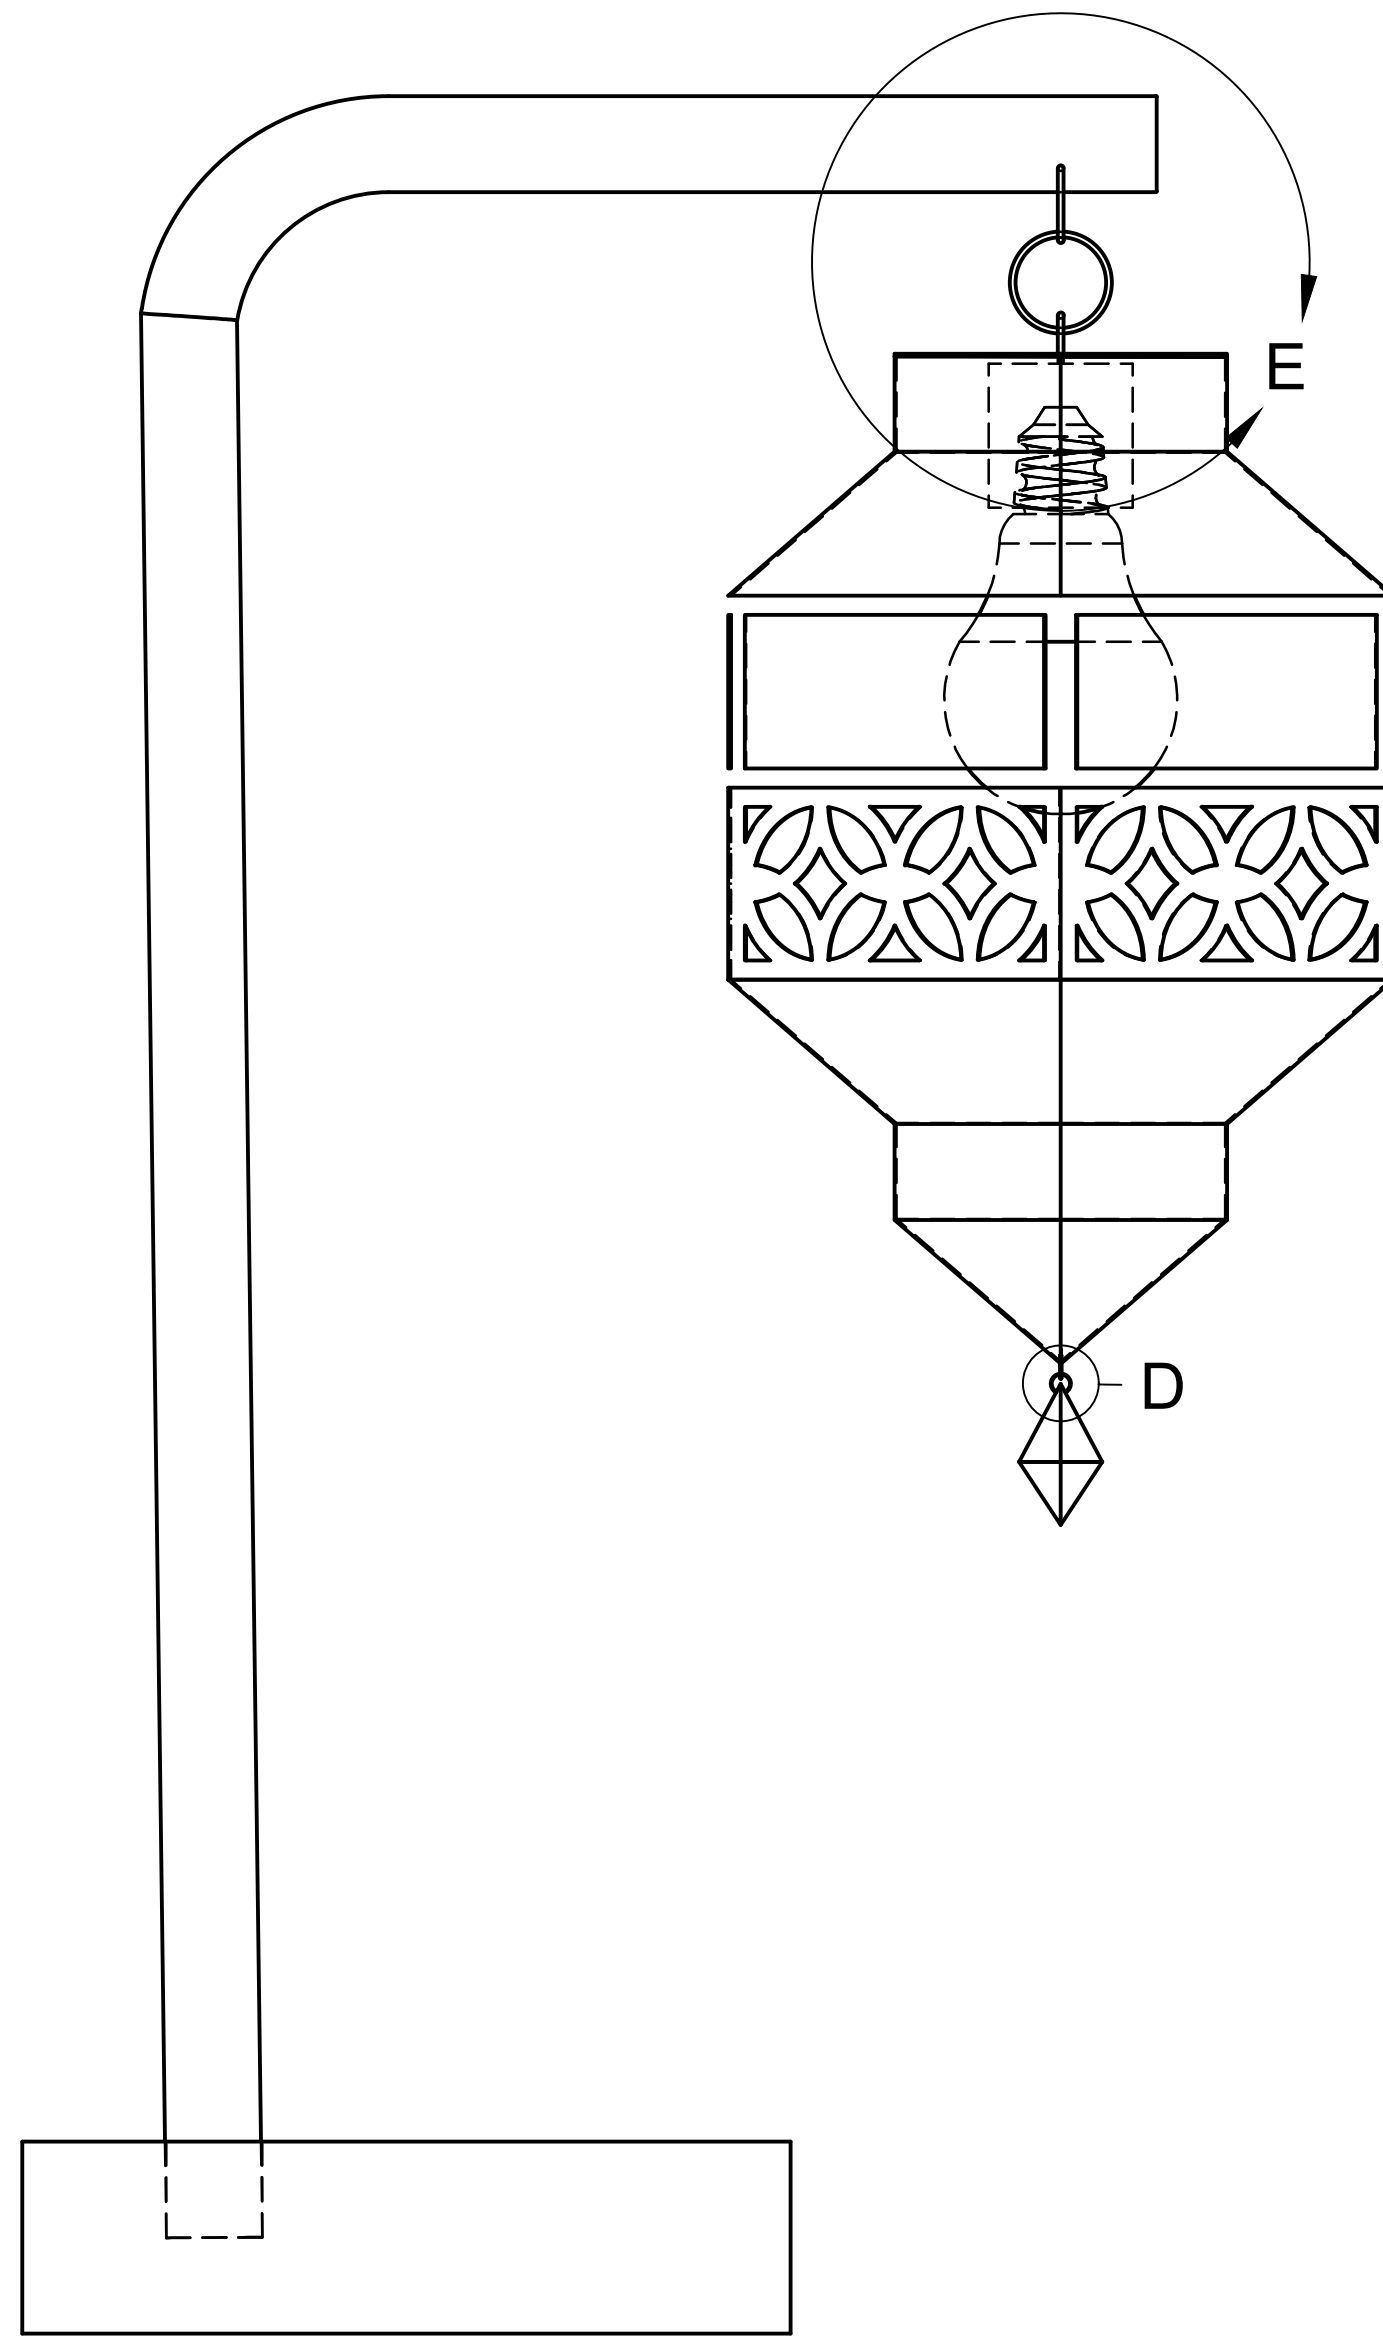


LANTERN LEFT SIDE ELEVATION
SCALE: 1/2" = 1'-0"

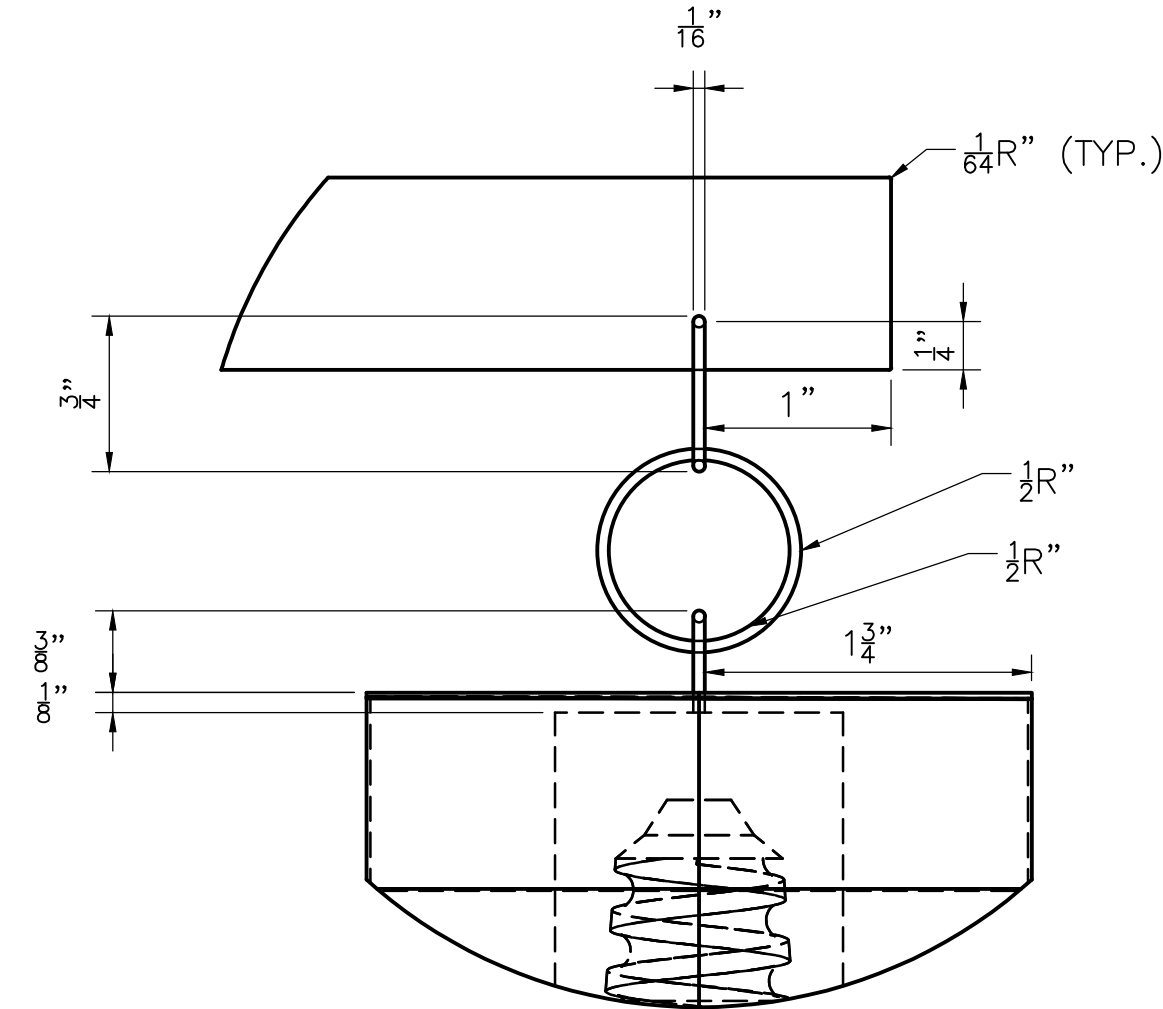


DETAIL E
SCALE 1" = 1' -0"

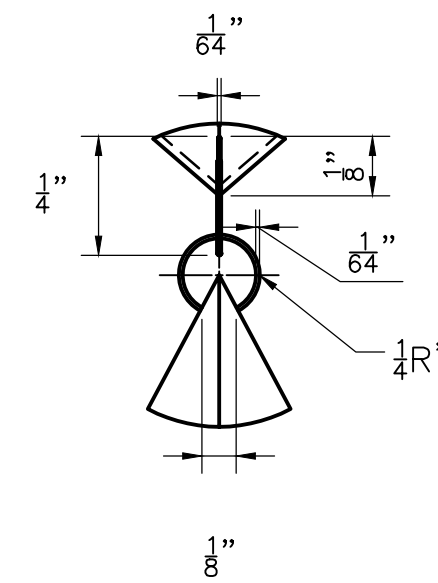


DETAIL D
SCALE 2" = 1"

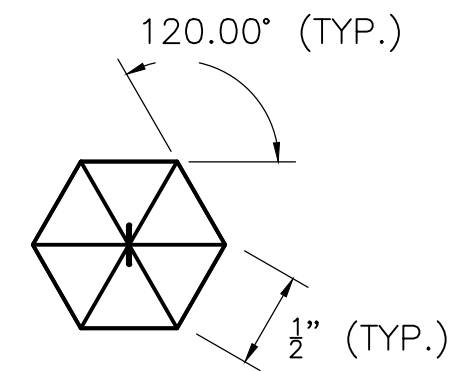


ORNAMENT PLAN
SCALE: 1" = 1'-0"

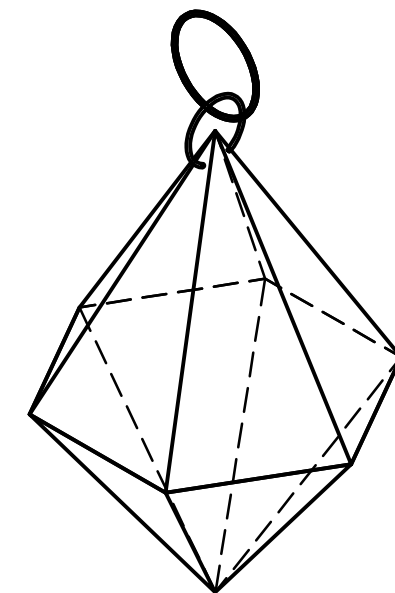


ORNAMENT WITH JUMP RINGS
ISOMETRIC VIEW
SCALE: NONE

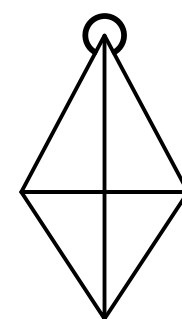


ORNAMENT LEFT SIDE ELEVATION
SCALE: 1" = 1'-0"

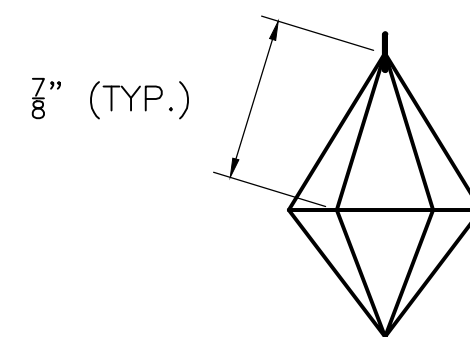

ORNAMENT FRONT ELEVATION
SCALE: 1" = 1'-0"

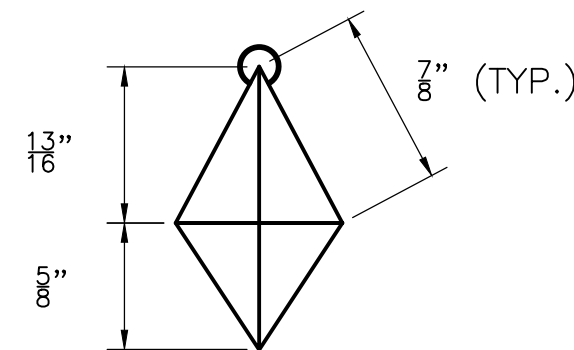

ORNAMENT RIGHT SIDE ELEVATION
SCALE: 1" = 1'-0"

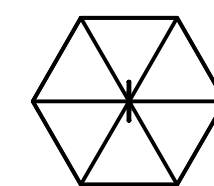

ORNAMENT BACK VIEW
SCALE: 1" = 1'-0"

MARCH 05, 2025	ISSUED FOR CONSTRUCTION
DATE	BRASS MOROCCAN STYLE LANTERN
USE ONLY PRINTS OF LATEST DATE	

SHEET 04 OF 04 SHEETS